

New 48" W. Stair with Code Compliant Handrails, Treads & Risers  
 (egress only)  
 (egress only)  
 replace existing sliding glass door  
 Future Playground  
 (egress only)



EXISTING FIRST FLOOR PLAN  
 SCALE: 1/8" = 1'-0"

# First Floor CONCEPT "C"



KOUBA + KNOOP  
 ASSOCIATES, INC.  
 architecture • planning • design  
 1844 Craig Road • St. Louis, MO. 63146 • 314.434.9393 • www.koubaknoop.com

PRELIMINARY  
 NOT FOR  
 CONSTRUCTION

RENOVATIONS TO:  
**FAITH LUTHERAN CHURCH**  
 Columbia, Illinois

ISSUE DATE:	20 May 18
PROJECT NO.:	1805
DRAWN BY:	DPK
CHECKED BY:	RAK
REVISIONS	
NO.	DATE

SHEET

 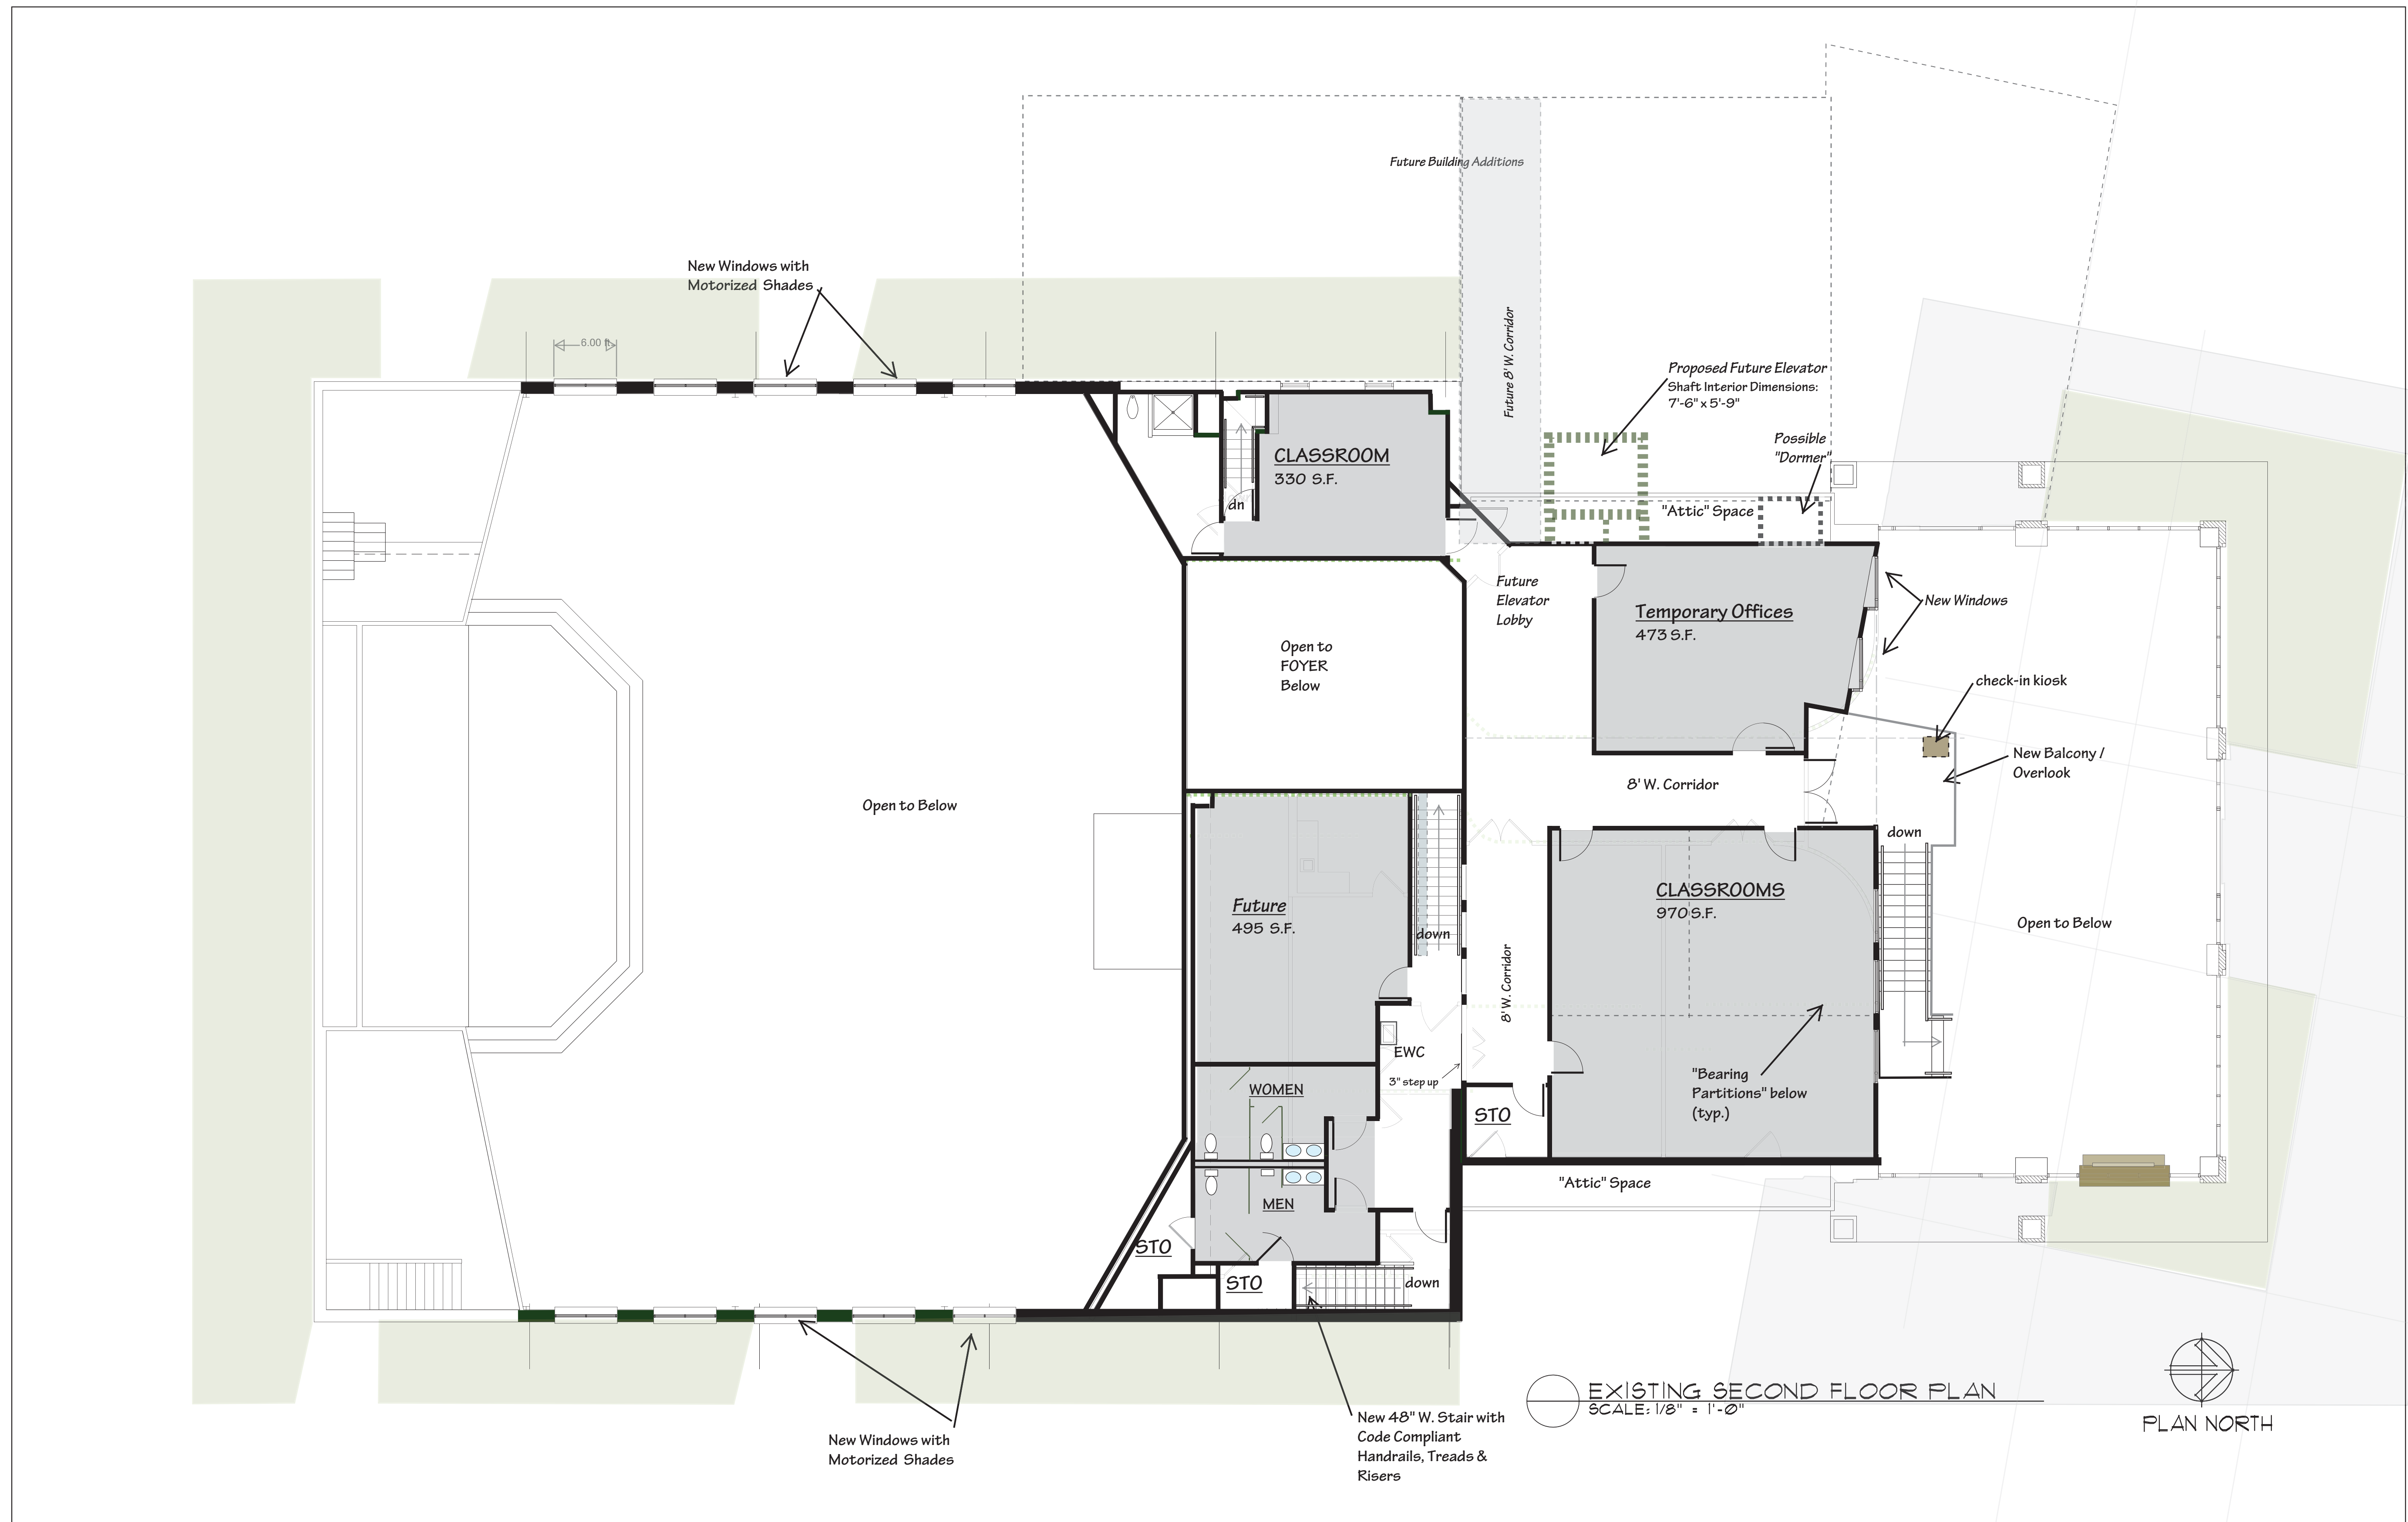

**KOUBA + KNOOP**  
 ASSOCIATES, INC.  
 architecture • planning • design  
 1844 Craig Road • St. Louis, MO. 63146 • 314.434.9393 • www.koubaknoop.com

PRELIMINARY  
 NOT FOR  
 CONSTRUCTION

RENOVATIONS TO:  
**FAITH LUTHERAN CHURCH**  
 Columbia, Illinois

ISSUE DATE:	20 May 18
PROJECT NO.:	1805
DRAWN BY:	DPK
CHECKED BY:	RAK
REVISIONS	
NO.	DATE

SHEET

Second Floor CONCEPT "C"